



Masterplan

Scale 1:100

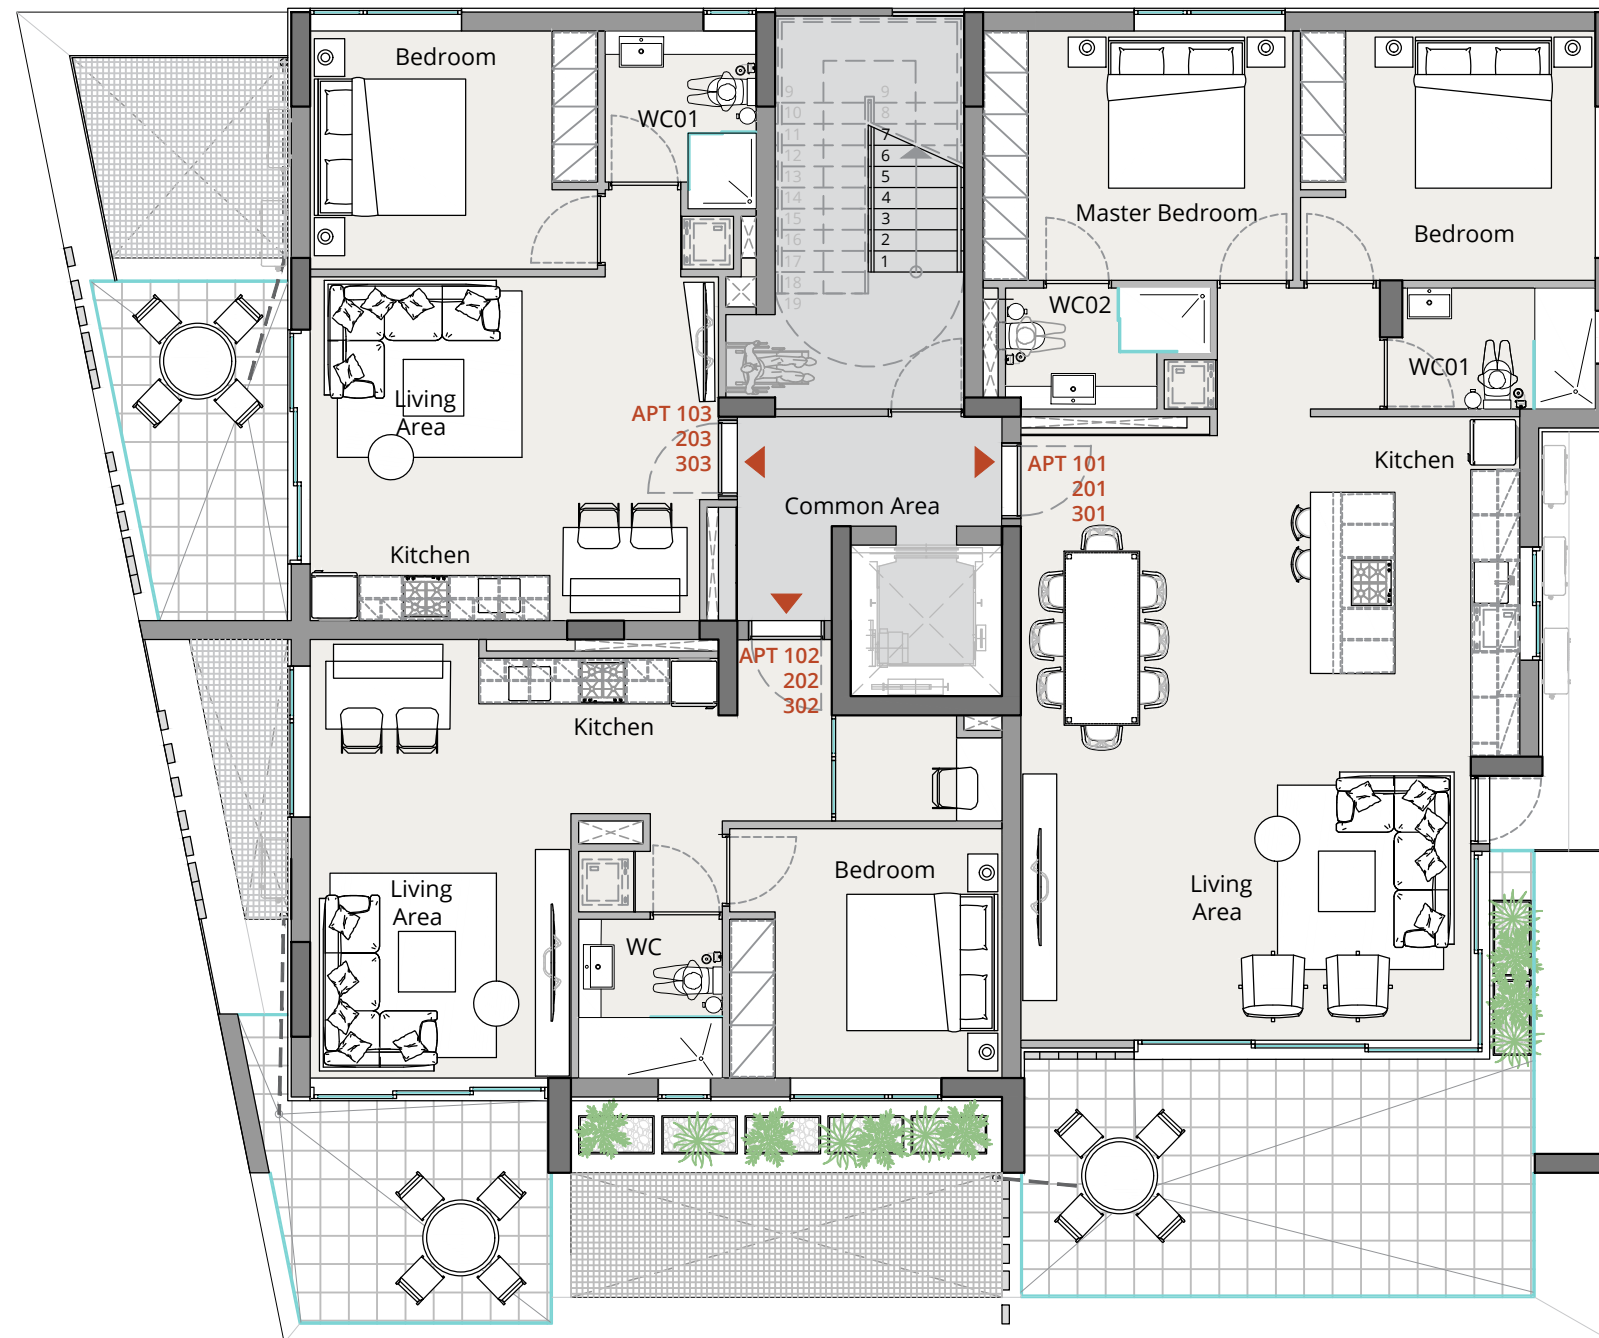


Typical Floor Plan (1st - 3rd Floor)

Scale 1:100

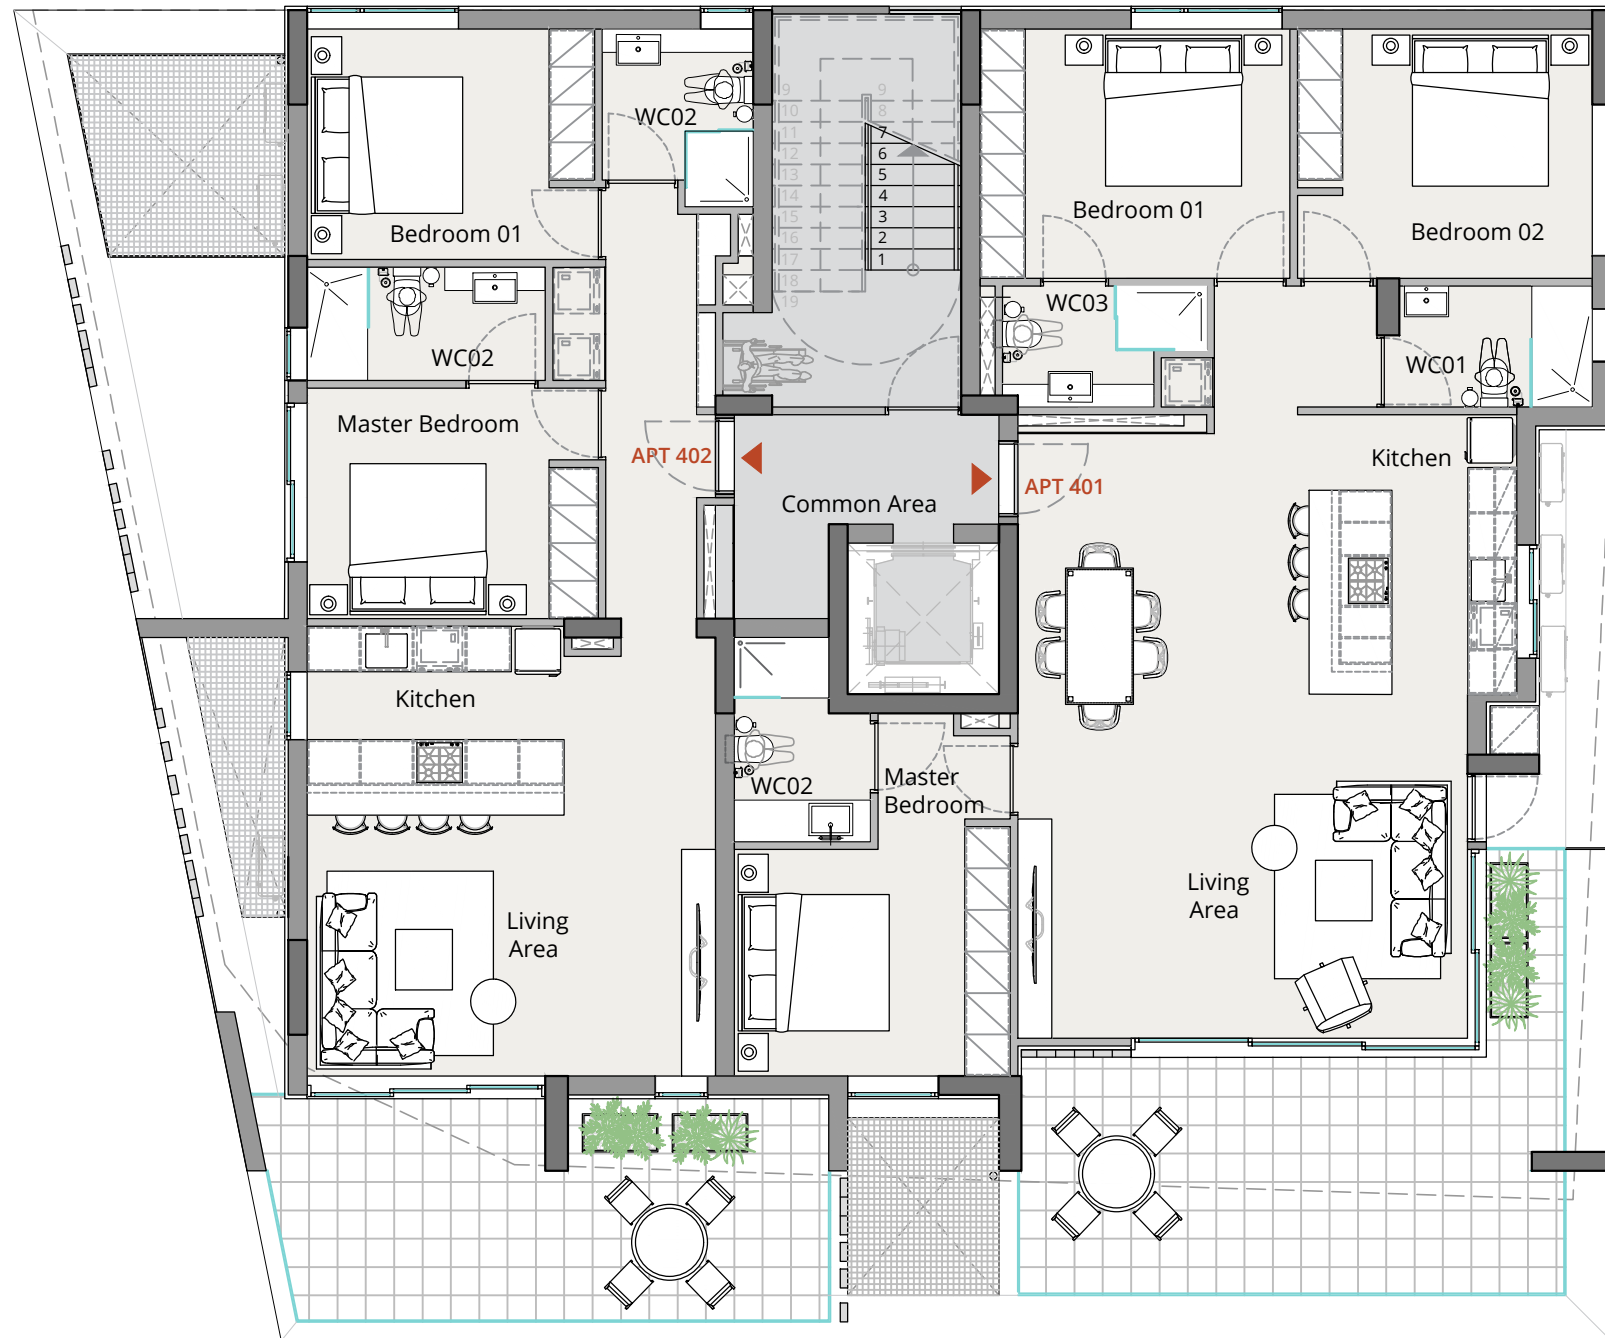


4th Floor Plan

Scale 1:100

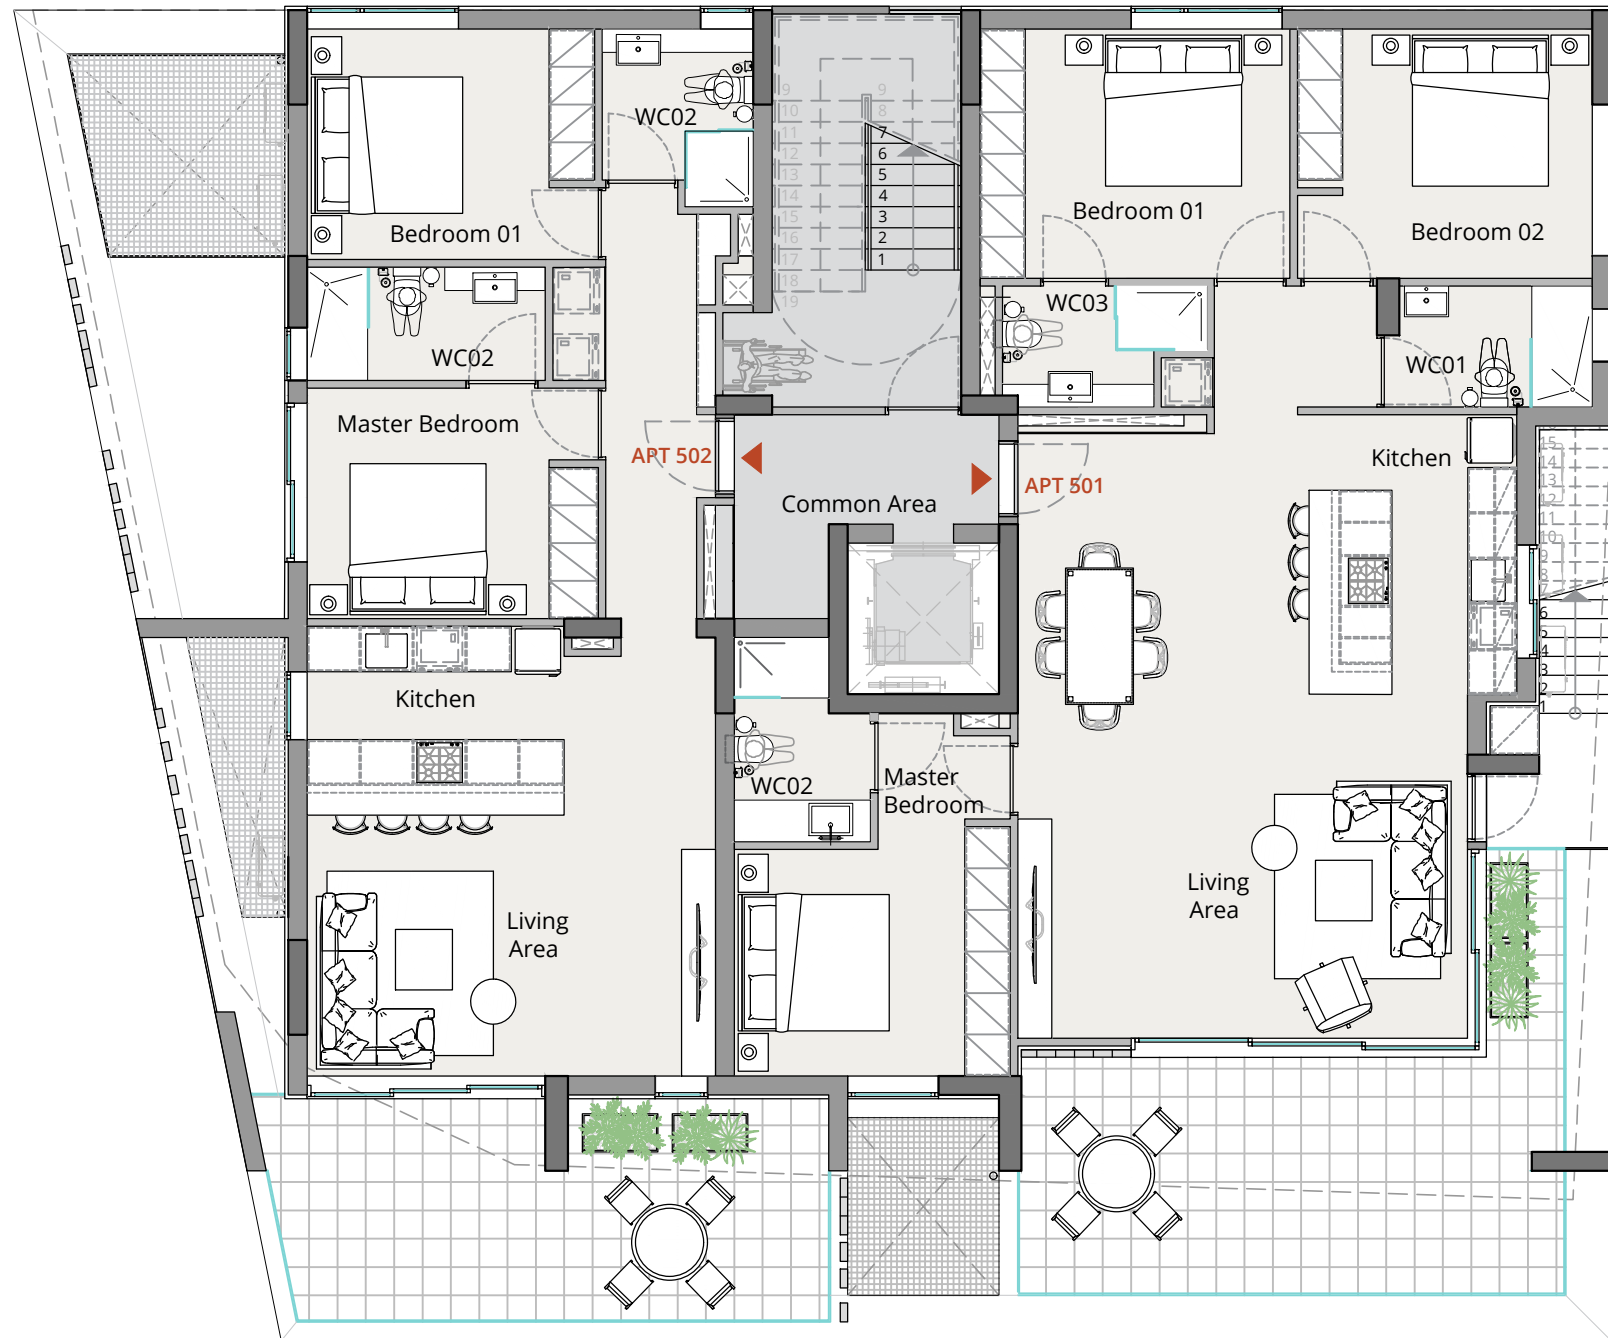

5th Floor Plan

Scale 1:100

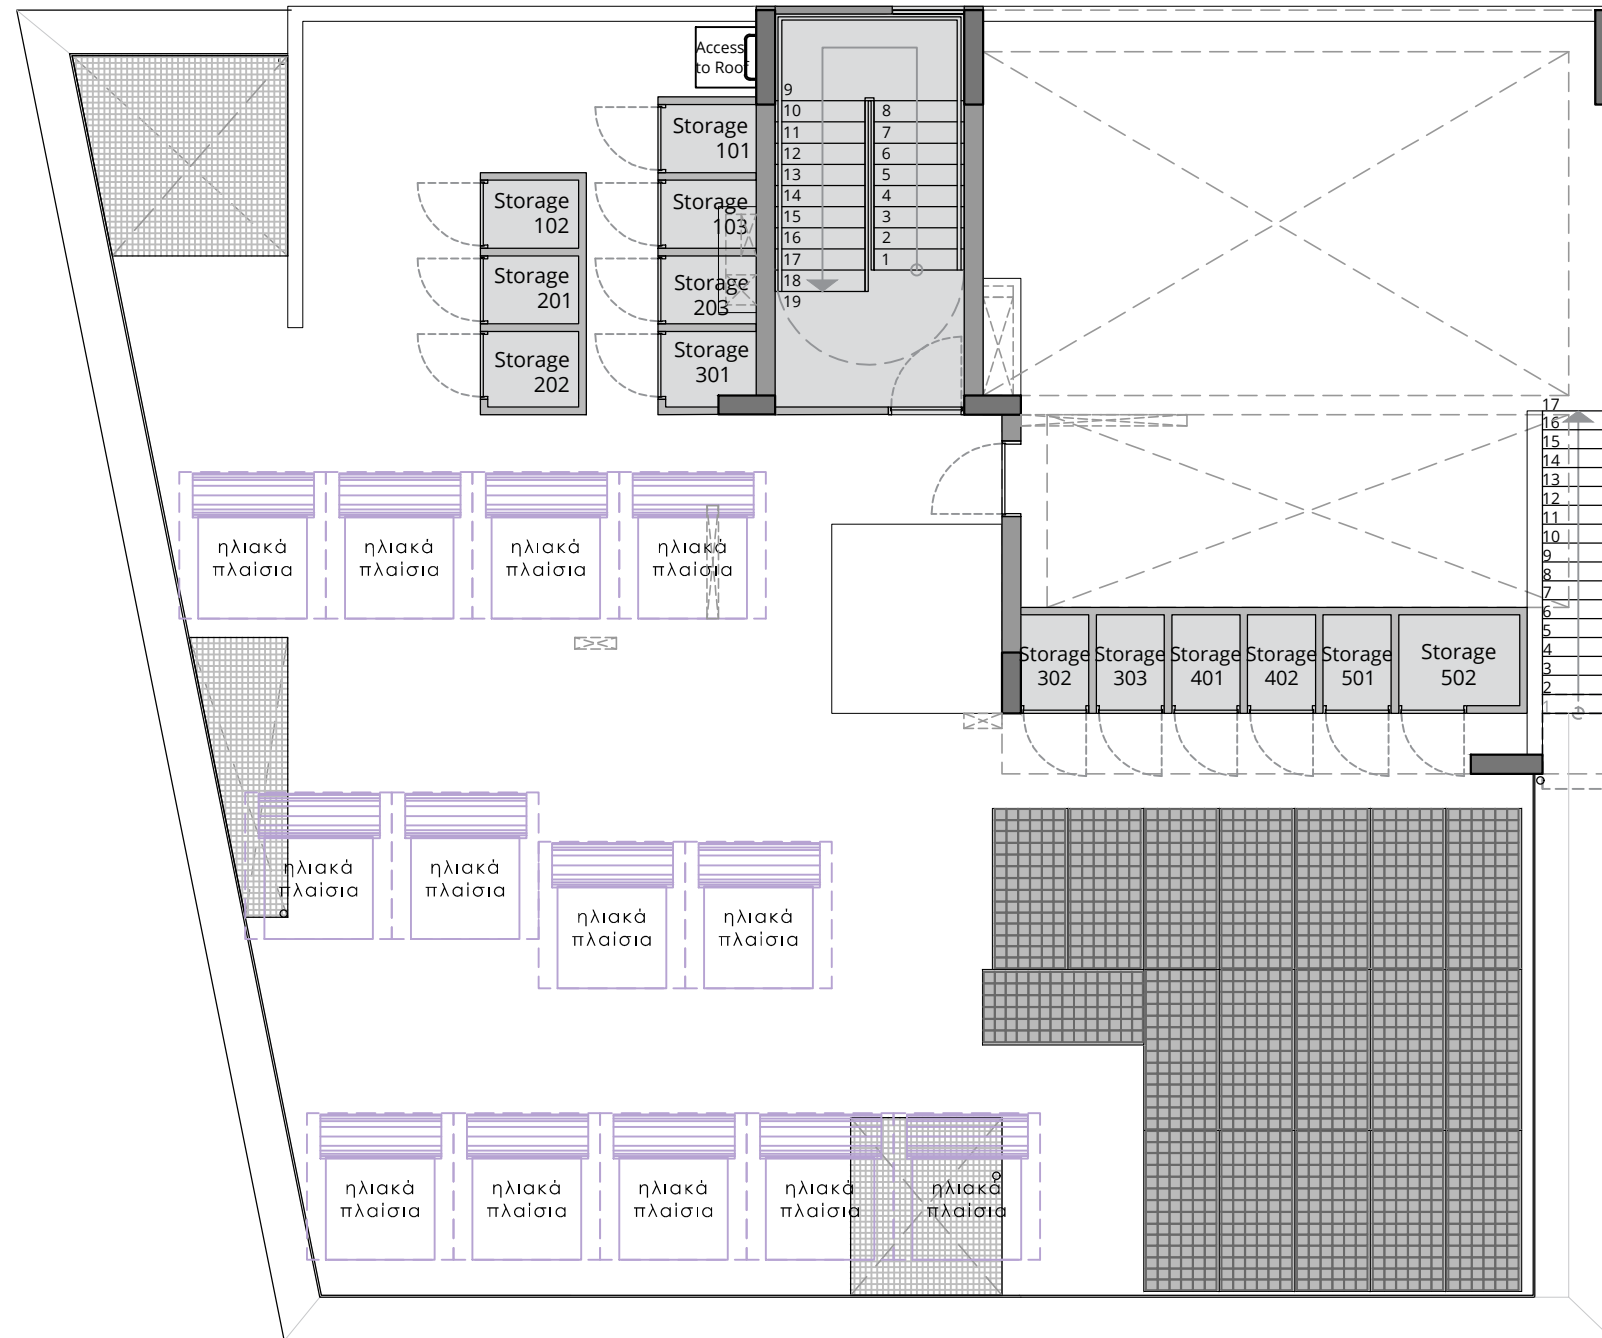

Roof Plan R1

Scale 1:100